


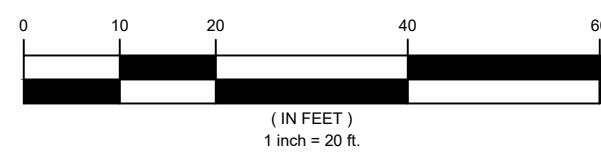


**GRAPHIC SCALE**



CAUTION: IF THIS DOCUMENT DOES NOT CONTAIN THE RAISED IMPRESSION SEAL OF THE PROFESSIONAL, IT IS NOT AN AUTHORIZED ORIGINAL DOCUMENT AND MAY HAVE BEEN ALTERED. © COPYRIGHT 2023 BY NEGLIA ENGINEERING. ALL RIGHTS RESERVED.

CERTIFICATE OF AUTHORIZATION (N.J.S.A. 45:8-56) 24GA27927000

REVISIONS		DRAWN	DESIGNED	CHECKED
NO.	DATE			

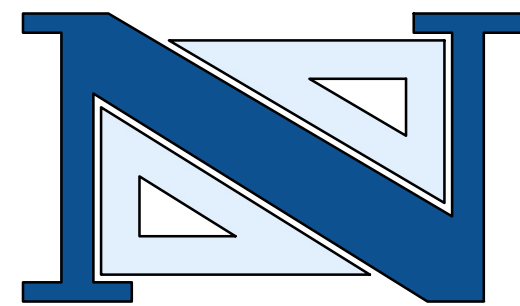

**BRIAN A. INTINDOLA, P.E., P.P.**  
 PROFESSIONAL ENGINEER  
 N.J. LICENSE NO. 41947  
 PROFESSIONAL PLANNER  
 N.J. LICENSE NO. 6475

A PROJECT OF  
**NEGLIA ENGINEERING ASSOCIATES**  
 34 PARK AVENUE  
 LYNDHURST  
 NEW JERSEY  
 TEL: 201-939-8805 FAX: 201-939-0846 E-MAIL: NEA@NEGLIAENGINEERING.COM  
**MICHAEL J. NEGLIA, P.E., P.L.S., P.P.**  
 PROFESSIONAL ENGINEER  
 N.J. LICENSE NO. 38604  
 PROFESSIONAL LAND SURVEYOR  
 N.J. LICENSE NO. 38604  
 PROFESSIONAL PLANNER  
 N.J. LICENSE NO. 33100569800

**CONCEPT PLAN**  
**GLOTZBACH PARK SOFTBALL FIELD IMPROVEMENTS**  
**BLOCK 6702, LOT 19 & BLOCK 6801, LOT 1**  
**TOWNSHIP OF NUTLEY**  
**ESSEX COUNTY**  
**NEW JERSEY**

DRAWN BY: A.A.M.	CHECKED BY: B.A.L.	PROJECT NO:	SHEET NO:
DESIGNED BY: A.A.M.	SCALE: 1" = 20'	NUTLMUN24.OXX	1.00
FIELD BOOK NO:	PAGE:	DATE: JANUARY 23, 2024	

m:\nutley\municipal\24\glotzbach\softball\field\glotzbach\softball\field\concept.dwg, Plotted: Monday, January 29, 2024 4:01:18 PM